


344
(339)

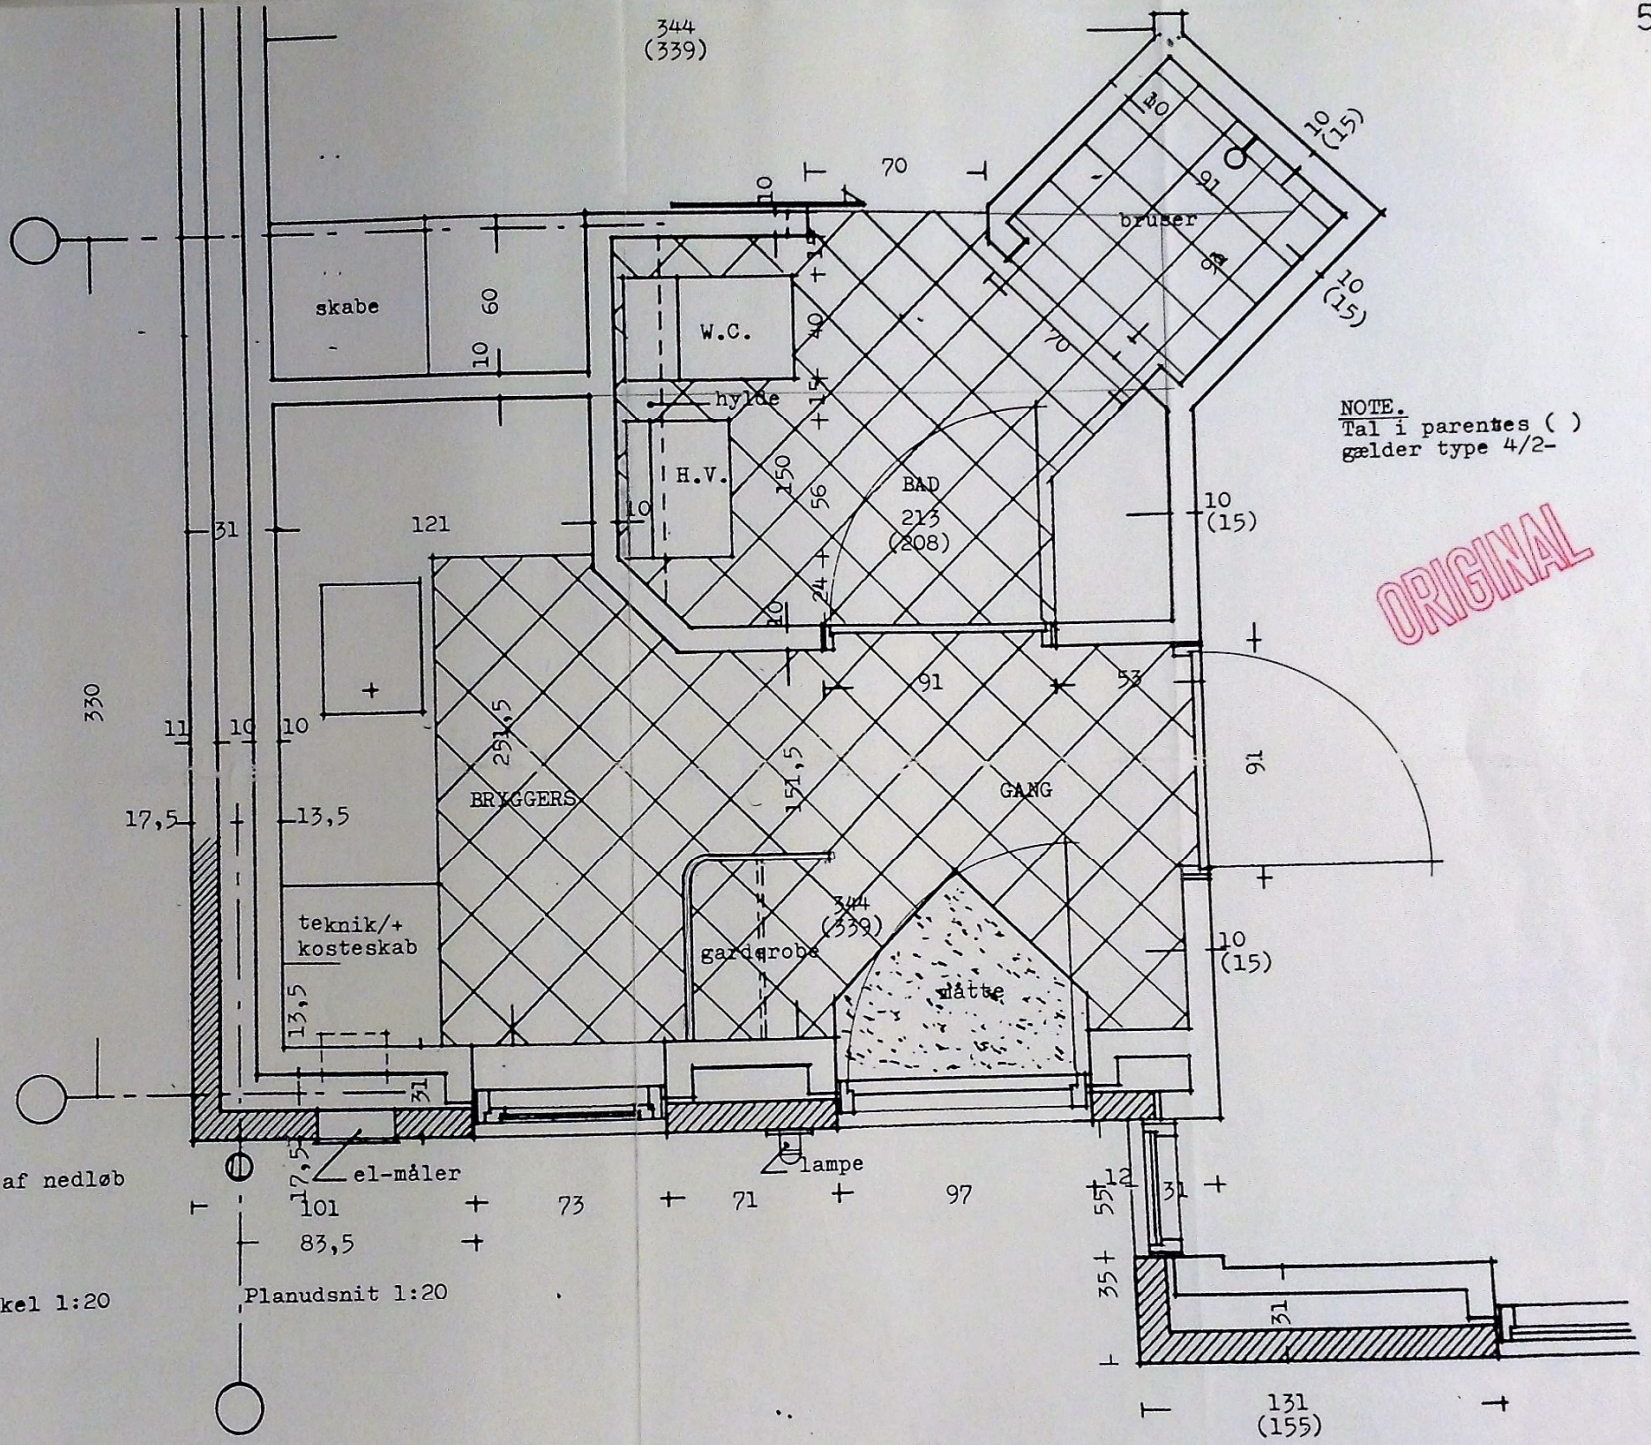

Vandret snit - lejlighedsskel 1:20

Planudsnit 1:20

Detailplan, bad, bryggers, gang. 2 plans boliger. MÅL 1:20.
Dato 10.11.90.