



NOTE.
 konstruktion/materialer
 se tegn. nr. 30

ORIGINAL

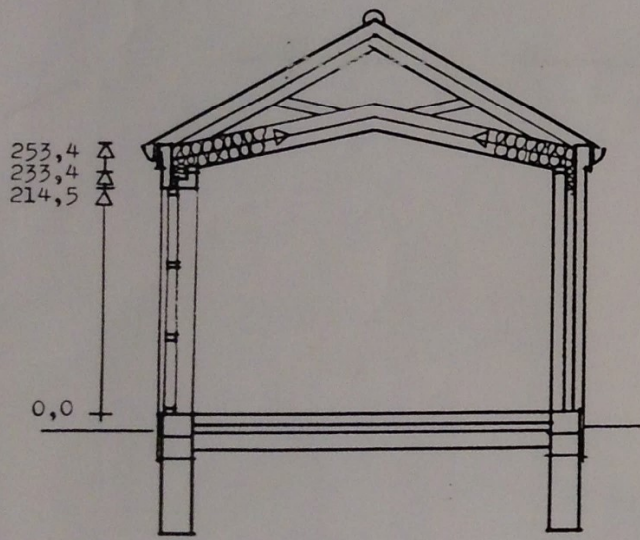

Snit i "Karnap" C-C

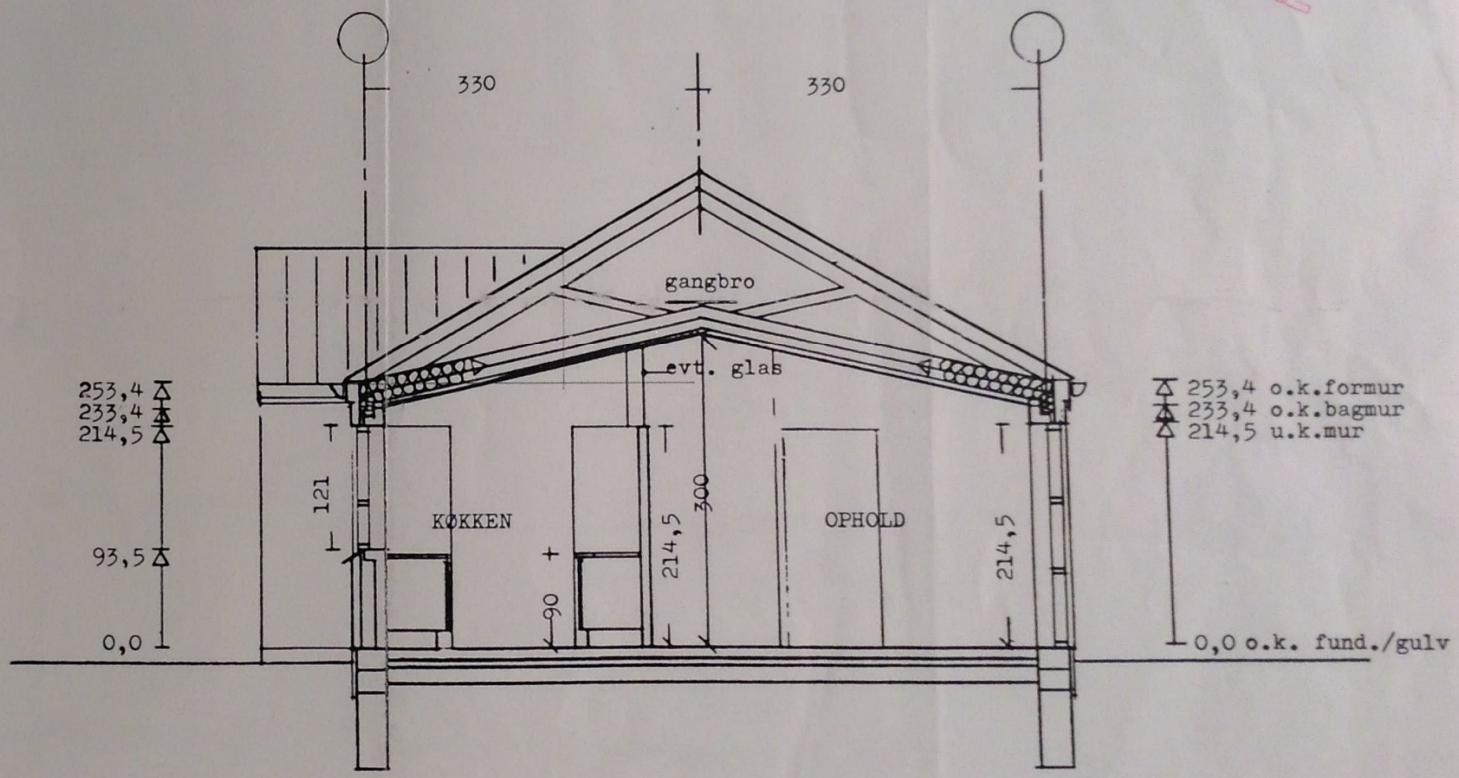

Snit D-D

Andelsboliger Galten - Lasse Larsen.
 SNIT I 1 PLANS BOLIGER. C-C og D-D. MÅL 1:50.
 DATO 10-11-90

HENNING LADEGAARDS TEGNESTUE
 Kystvejen 5 DK-8000 Århus C Tlf. 86 20 23 11