


ORIGINAL

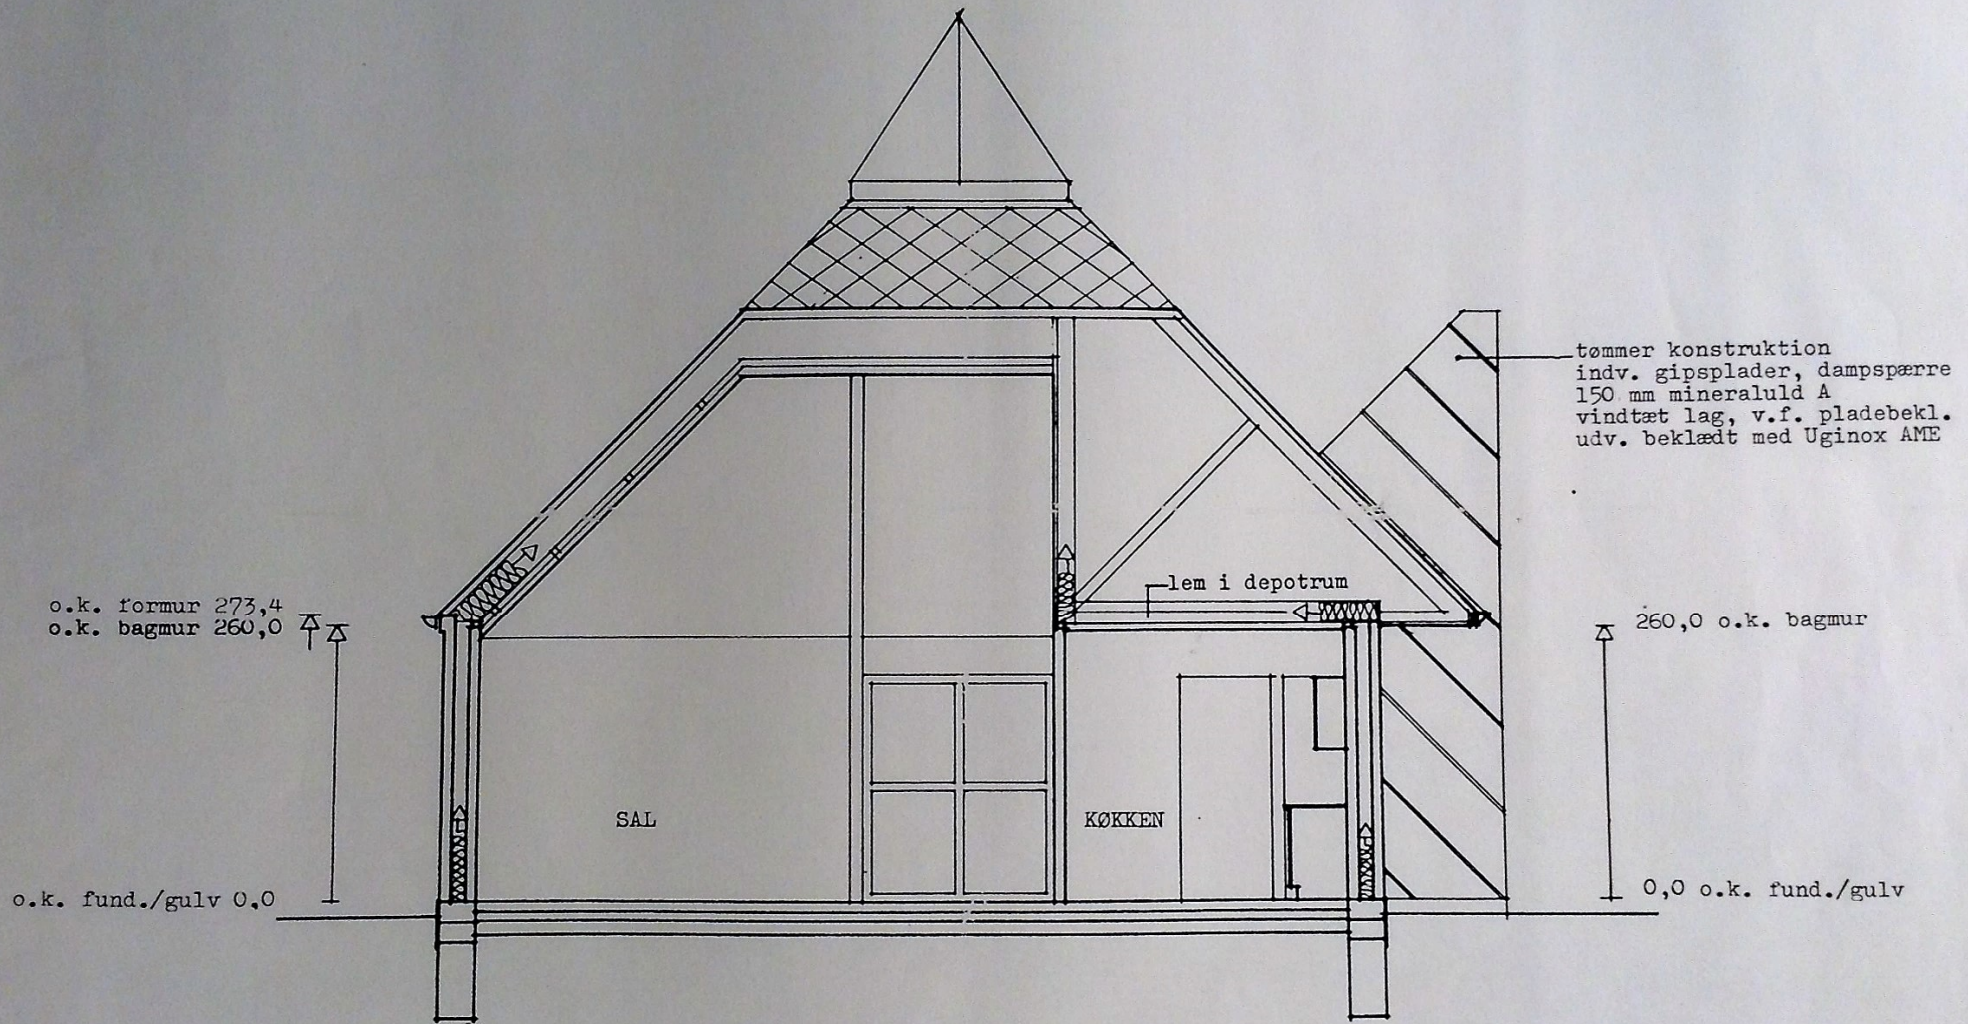

HENNING LADEGAARDS TEGNESTUE

Andelsboliger Galten - Lasse Larsen.
SNIT I BELLESHUS. Mål 1:50. Dato 10.11.90.